




PLANZEICHNUNG - TEIL A

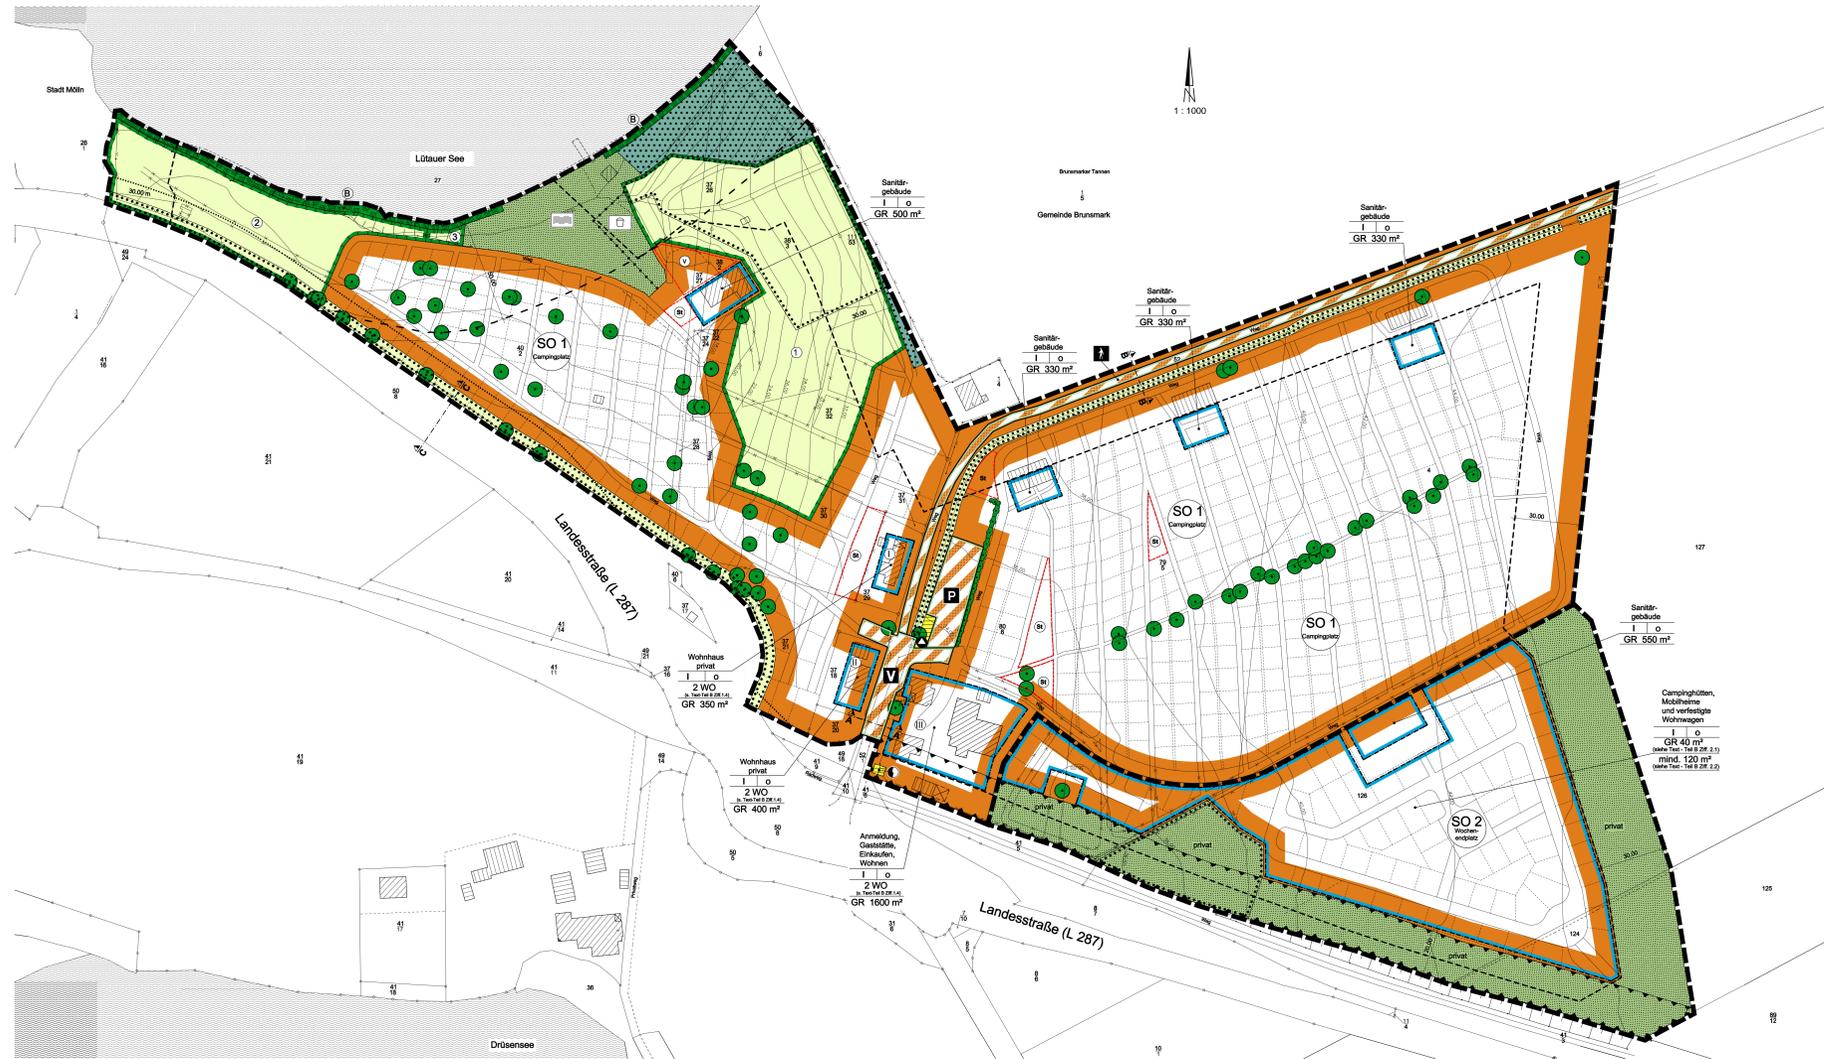


STÄDTEBAULICHER ENTWURF

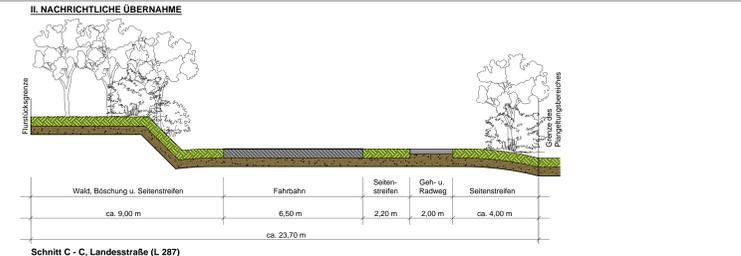

Schnitt C - C, Landesstraße (L 287)

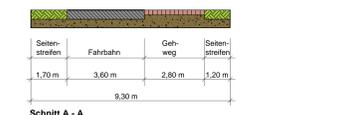

Schnitt A - A

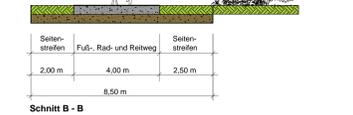

Schnitt B - B

6. ÄNDERUNG DES FLÄCHENNUTZUNGSPLANES 1 : 5000



ZEICHENERKLÄRUNG

I. FESTSETZUNGEN


II. NACHRICHTLICHE ÜBERNAHME


III. DARSTELLUNG OHNE NORMCHARAKTER


TEXT - TEIL B

1. ART DER BAULICHEN NUTZUNG (§ 9 (1) 1 BauGB)


2. MASS DER BAULICHEN NUTZUNG (§ 9 (1) 1 BauGB i.V.m. §§ 16 - 21a BauVO)


3. ÖRTLICHE BAUVORSCHRIFTEN FÜR SO 2 (§ 9 (4) BauGB i.V.m. § 84 LBOD)


TEXT - TEIL B

4. SCHALLSCHUTZMASSNAHMEN (§ 9 (1) 24 BauGB)


5. GRÜNDORNERISCHE MASSNAHMEN


6. VERFAHRENSVERMERKE


PRÄAMBEL


ÜBERSICHTSKARTE 1 : 25000



SATZUNG DER GEMEINDE LEHRMADE ÜBER DEN BEBAUUNGSPLAN NR. 4

